


地番 E1号地							
点	名	標	識	X	Y	辺	長
901	()			-226197.589	-77412.361	2.232	
108	()			-226199.727	-77411.721	11.447	
62	()			-226211.146	-77412.522	6.305	
63	()			-226210.712	-77406.232	10.060	
64	()			-226209.628	-77396.231	9.948	
65	()			-226208.963	-77386.305	3.587	
122	()			-226205.392	-77385.962	10.205	
902	()			-226195.276	-77384.619	27.838	
				倍面積	718.774452		
				面積	359.3872260		
				地積	359.38	m ²	

地番 E2号地							
点	名	標	識	X	Y	辺	長
905	()			-226186.949	-77414.536	8.379	
107	()			-226195.200	-77413.077	2.494	
901	()			-226197.589	-77412.361	27.838	
902	()			-226195.276	-77384.619	1.029	
66	()			-226194.256	-77384.484	12.323	
903	()			-226182.068	-77382.668	30.141	
904	()			-226184.572	-77412.705	3.000	
				倍面積	780.623718		
				面積	390.3118590		
				地積	390.31	m ²	

地番 E3号地							
点	名	標	識	X	Y	辺	長
906	()			-226176.825	-77416.325	10.281	
905	()			-226186.949	-77414.536	3.000	
904	()			-226184.572	-77412.705	30.141	
903	()			-226182.068	-77382.668	2.358	
119	()			-226179.736	-77382.321	11.565	
911	()			-226168.297	-77380.620	11.462	
912	()			-226165.147	-77391.641	7.339	
913	()			-226162.815	-77398.600	1.635	
914	()			-226162.323	-77400.159	12.968	
909	()			-226175.093	-77397.901	3.000	
908	()			-226177.470	-77399.732	14.265	
907	()			-226178.655	-77413.948	3.000	
				倍面積	805.991929		
				面積	402.9959645		
				地積	402.99	m ²	

地番 E4号地							
点	名	標	識	X	Y	辺	長
50	()			-226154.876	-77420.205	22.289	
906	()			-226176.825	-77416.325	3.000	
907	()			-226178.655	-77413.948	14.265	
908	()			-226177.470	-77399.732	3.000	
909	()			-226175.093	-77397.901	12.968	
914	()			-226162.323	-77400.159	7.669	
915	()			-226160.013	-77407.472	1.350	
916	()			-226158.819	-77408.101	8.352	
917	()			-226156.280	-77416.058	4.378	
				倍面積	722.911194		
				面積	361.4555970		
				地積	361.45	m ²	

地番 E崖後退地1							
点	名	標	識	X	Y	辺	長
910	()			-226161.054	-77400.383	1.289	
914	()			-226162.323	-77400.159	1.635	
913	()			-226162.815	-77398.600	7.339	
912	()			-226165.147	-77391.641	11.462	
911	()			-226168.297	-77380.620	1.146	
67	()			-226167.164	-77380.451	15.993	
52	()			-226162.485	-77395.744	4.855	
				倍面積	50.973803		
				面積	25.4869015		
				地積	25.48	m ²	

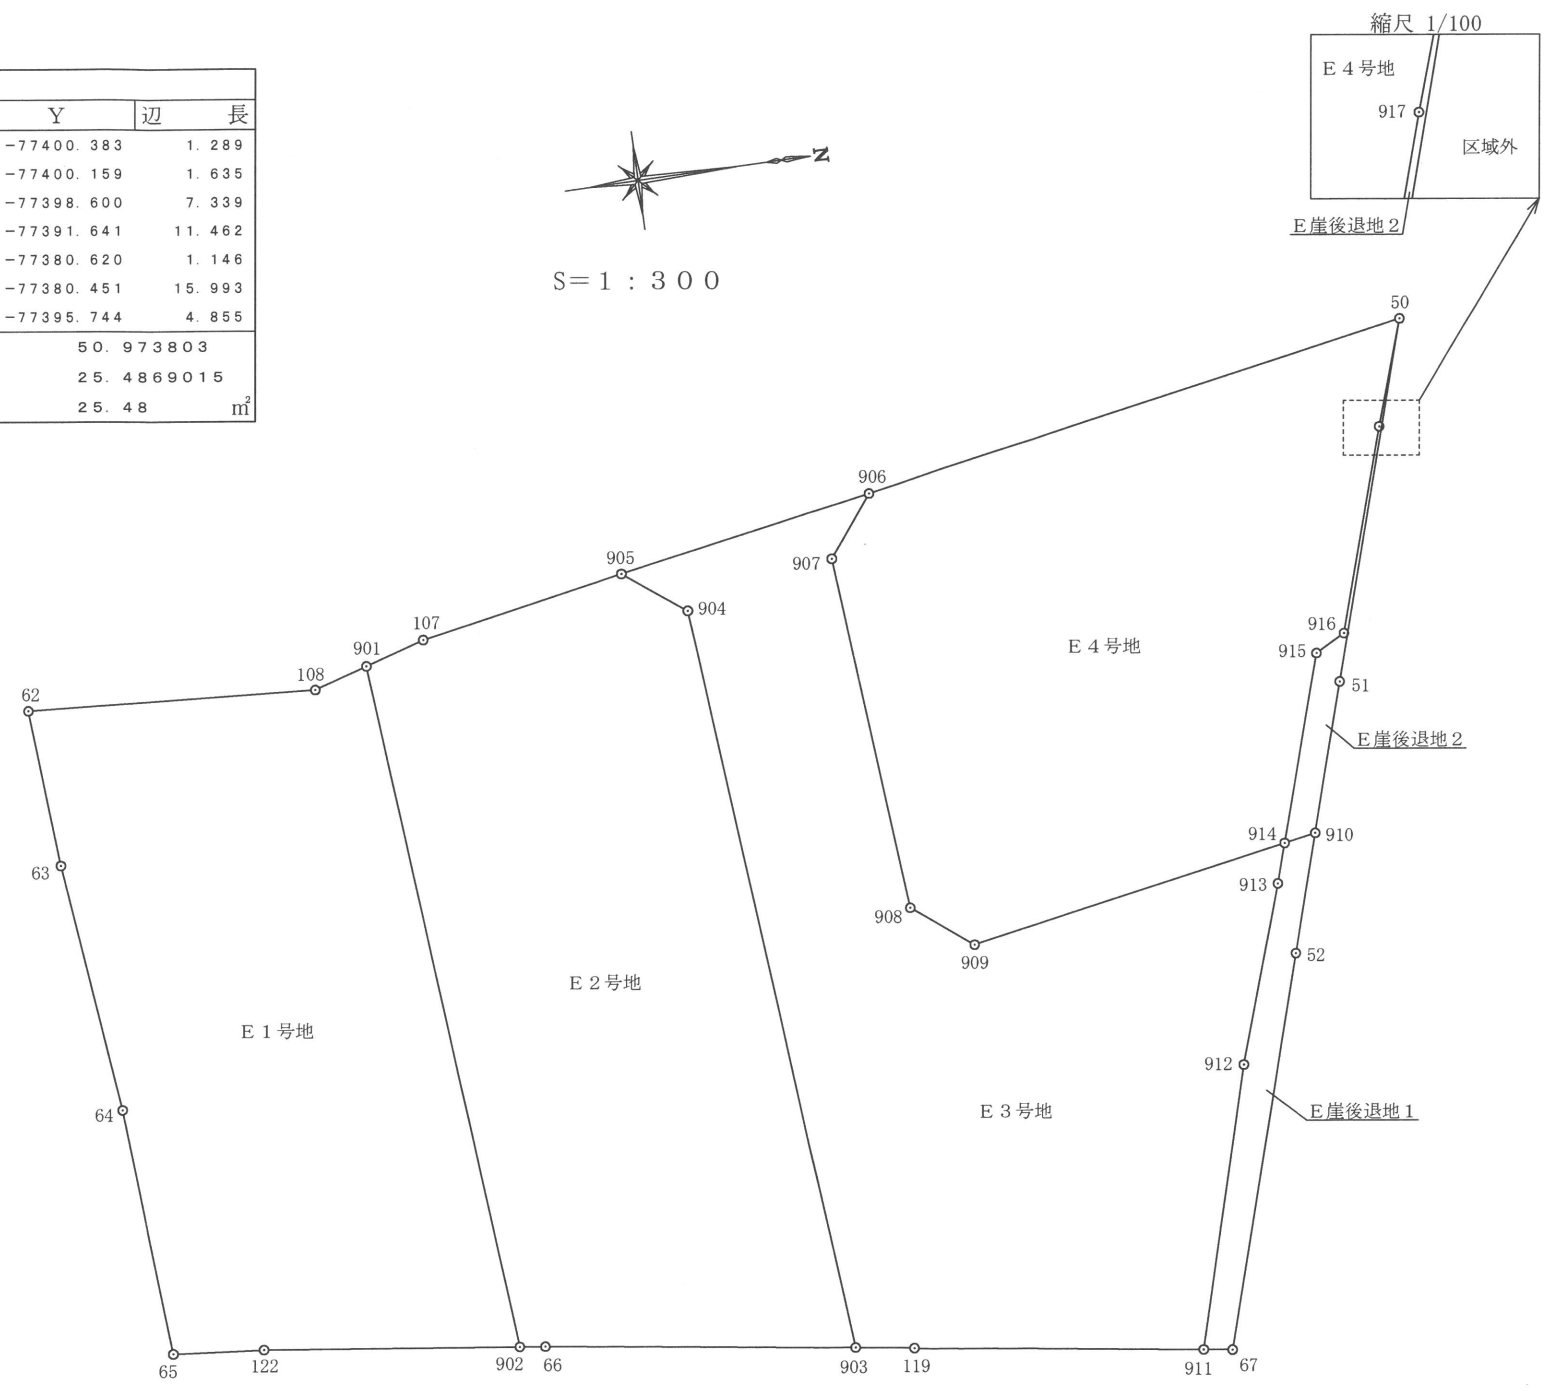

開発区域 宅地合計 崖後退地1 崖後退地2
 1,549.75 - 1,514.13 - 25.48 = 10.14 m²

図面名	求積図		
縮尺	S=1:300	図面番号	5-2
申請者	株式会社不動産コンサルタントなびっく		
設計者	アールプラン合同会社 白石龍二		