

| 地番 | | W1号地 | | | |
|-----|-----|-------------|------------|----------------|--|
| 点名 | 標識 | X | Y | 辺長 | |
| 955 | () | -226184.094 | -77450.833 | 4.669 | |
| 954 | () | -226188.763 | -77450.868 | 1.225 | |
| 953 | () | -226187.722 | -77450.222 | 2.859 | |
| 952 | () | -226190.538 | -77449.726 | 3.503 | |
| 951 | () | -226194.041 | -77449.731 | 2.167 | |
| 950 | () | -226195.575 | -77448.200 | 0.583 | |
| 949 | () | -226196.158 | -77448.181 | 9.205 | |
| 948 | () | -226196.310 | -77438.977 | 0.415 | |
| 947 | () | -226195.895 | -77438.970 | 10.574 | |
| 946 | () | -226195.875 | -77428.396 | 4.093 | |
| 945 | () | -226195.941 | -77424.304 | 5.105 | |
| 944 | () | -226196.083 | -77419.201 | 11.663 | |
| 940 | () | -226184.599 | -77421.237 | 29.600 | |
| 倍面積 | | 694.298254 | | | |
| 面積 | | 347.1491270 | | | |
| 地積 | | 347.14 | | m ² | |

| 地番 | | W法定外加工 | | | |
|-----|-----|-------------|------------|----------------|--|
| 点名 | 標識 | X | Y | 辺長 | |
| 79 | () | -226153.022 | -77426.564 | 0.221 | |
| 958 | () | -226153.242 | -77426.585 | 0.777 | |
| 100 | () | -226154.015 | -77426.659 | 6.610 | |
| 938 | () | -226160.523 | -77425.505 | 12.226 | |
| 939 | () | -226172.561 | -77423.371 | 12.226 | |
| 940 | () | -226184.599 | -77421.237 | 11.663 | |
| 944 | () | -226196.083 | -77419.201 | 0.563 | |
| 111 | () | -226196.637 | -77419.103 | 3.942 | |
| 110 | () | -226200.411 | -77417.963 | 5.915 | |
| 931 | () | -226206.306 | -77418.446 | 1.510 | |
| 932 | () | -226207.814 | -77418.526 | 1.140 | |
| 933 | () | -226207.875 | -77417.388 | 1.494 | |
| 934 | () | -226206.383 | -77417.308 | 6.115 | |
| 935 | () | -226200.288 | -77416.809 | 4.091 | |
| 936 | () | -226196.372 | -77417.992 | 43.939 | |
| 937 | () | -226153.108 | -77425.662 | 0.906 | |
| 倍面積 | | 126.638818 | | | |
| 面積 | | 63.3194090 | | | |
| 地積 | | 63.31 | | m ² | |

| 地番 | | W2項道路後退 | | | |
|-----|-----|-------------|------------|----------------|--|
| 点名 | 標識 | X | Y | 辺長 | |
| 959 | () | -226152.376 | -77428.019 | 1.675 | |
| 958 | () | -226153.242 | -77426.585 | 0.221 | |
| 79 | () | -226153.022 | -77426.564 | 1.592 | |
| 倍面積 | | 0.333666 | | | |
| 面積 | | 0.1668330 | | | |
| 地積 | | 0.16 | | m ² | |

| 地番 | | W崖後退地1 | | | |
|-----|-----|-------------|------------|----------------|--|
| 点名 | 標識 | X | Y | 辺長 | |
| 947 | () | -226195.895 | -77438.970 | 0.415 | |
| 948 | () | -226196.310 | -77438.977 | 19.877 | |
| 111 | () | -226196.637 | -77419.103 | 0.563 | |
| 944 | () | -226196.083 | -77419.201 | 5.105 | |
| 945 | () | -226195.941 | -77424.304 | 4.093 | |
| 946 | () | -226195.875 | -77428.396 | 10.574 | |
| 倍面積 | | 21.811159 | | | |
| 面積 | | 10.9055795 | | | |
| 地積 | | 10.90 | | m ² | |



| 地番 | | W崖後退地2 | | | |
|-----|-----|-------------|------------|----------------|--|
| 点名 | 標識 | X | Y | 辺長 | |
| 943 | () | -226184.086 | -77451.309 | 6.445 | |
| 85 | () | -226190.527 | -77451.547 | 5.576 | |
| 86 | () | -226196.099 | -77451.753 | 3.572 | |
| 949 | () | -226196.158 | -77448.181 | 0.583 | |
| 950 | () | -226195.575 | -77448.200 | 2.167 | |
| 951 | () | -226194.041 | -77449.731 | 3.503 | |
| 952 | () | -226190.538 | -77449.726 | 2.859 | |
| 953 | () | -226187.722 | -77450.222 | 1.225 | |
| 954 | () | -226188.763 | -77450.868 | 4.669 | |
| 955 | () | -226184.094 | -77450.833 | 0.476 | |
| 倍面積 | | 37.287071 | | | |
| 面積 | | 18.6435355 | | | |
| 地積 | | 18.64 | | m ² | |

| 地番 | | W崖後退地3 | | | |
|-----|-----|-------------|------------|----------------|--|
| 点名 | 標識 | X | Y | 辺長 | |
| 957 | () | -226174.217 | -77450.945 | 9.876 | |
| 943 | () | -226184.086 | -77451.309 | 0.476 | |
| 955 | () | -226184.094 | -77450.833 | 9.870 | |
| 956 | () | -226174.224 | -77450.759 | 0.186 | |
| 倍面積 | | 6.536894 | | | |
| 面積 | | 3.2684470 | | | |
| 地積 | | 3.26 | | m ² | |

| 地番 | | W2号地 | | | |
|-----|-----|-------------|------------|----------------|--|
| 点名 | 標識 | X | Y | 辺長 | |
| 942 | () | -226172.092 | -77450.867 | 2.126 | |
| 957 | () | -226174.217 | -77450.945 | 0.186 | |
| 956 | () | -226174.224 | -77450.759 | 9.870 | |
| 955 | () | -226184.094 | -77450.833 | 29.600 | |
| 940 | () | -226184.599 | -77421.237 | 12.226 | |
| 939 | () | -226172.561 | -77423.371 | 27.500 | |
| 倍面積 | | 684.362092 | | | |
| 面積 | | 342.1810460 | | | |
| 地積 | | 342.18 | | m ² | |

| 地番 | | W3号地 | | | |
|-----|-----|-------------|------------|----------------|--|
| 点名 | 標識 | X | Y | 辺長 | |
| 941 | () | -226160.098 | -77450.424 | 12.002 | |
| 942 | () | -226172.092 | -77450.867 | 27.500 | |
| 939 | () | -226172.561 | -77423.371 | 12.226 | |
| 938 | () | -226160.523 | -77425.505 | 24.923 | |
| 倍面積 | | 629.062763 | | | |
| 面積 | | 314.5313815 | | | |
| 地積 | | 314.53 | | m ² | |

| 地番 | | W4号地 | | | |
|-----|-----|-------------|------------|----------------|--|
| 点名 | 標識 | X | Y | 辺長 | |
| 960 | () | -226142.639 | -77449.951 | 15.475 | |
| 84 | () | -226158.109 | -77450.351 | 1.990 | |
| 941 | () | -226160.098 | -77450.424 | 24.923 | |
| 938 | () | -226160.523 | -77425.505 | 6.610 | |
| 100 | () | -226154.015 | -77426.659 | 0.777 | |
| 958 | () | -226153.242 | -77426.585 | 1.675 | |
| 959 | () | -226152.376 | -77428.019 | 23.996 | |
| 倍面積 | | 597.261362 | | | |
| 面積 | | 298.6306810 | | | |
| 地積 | | 298.63 | | m ² | |

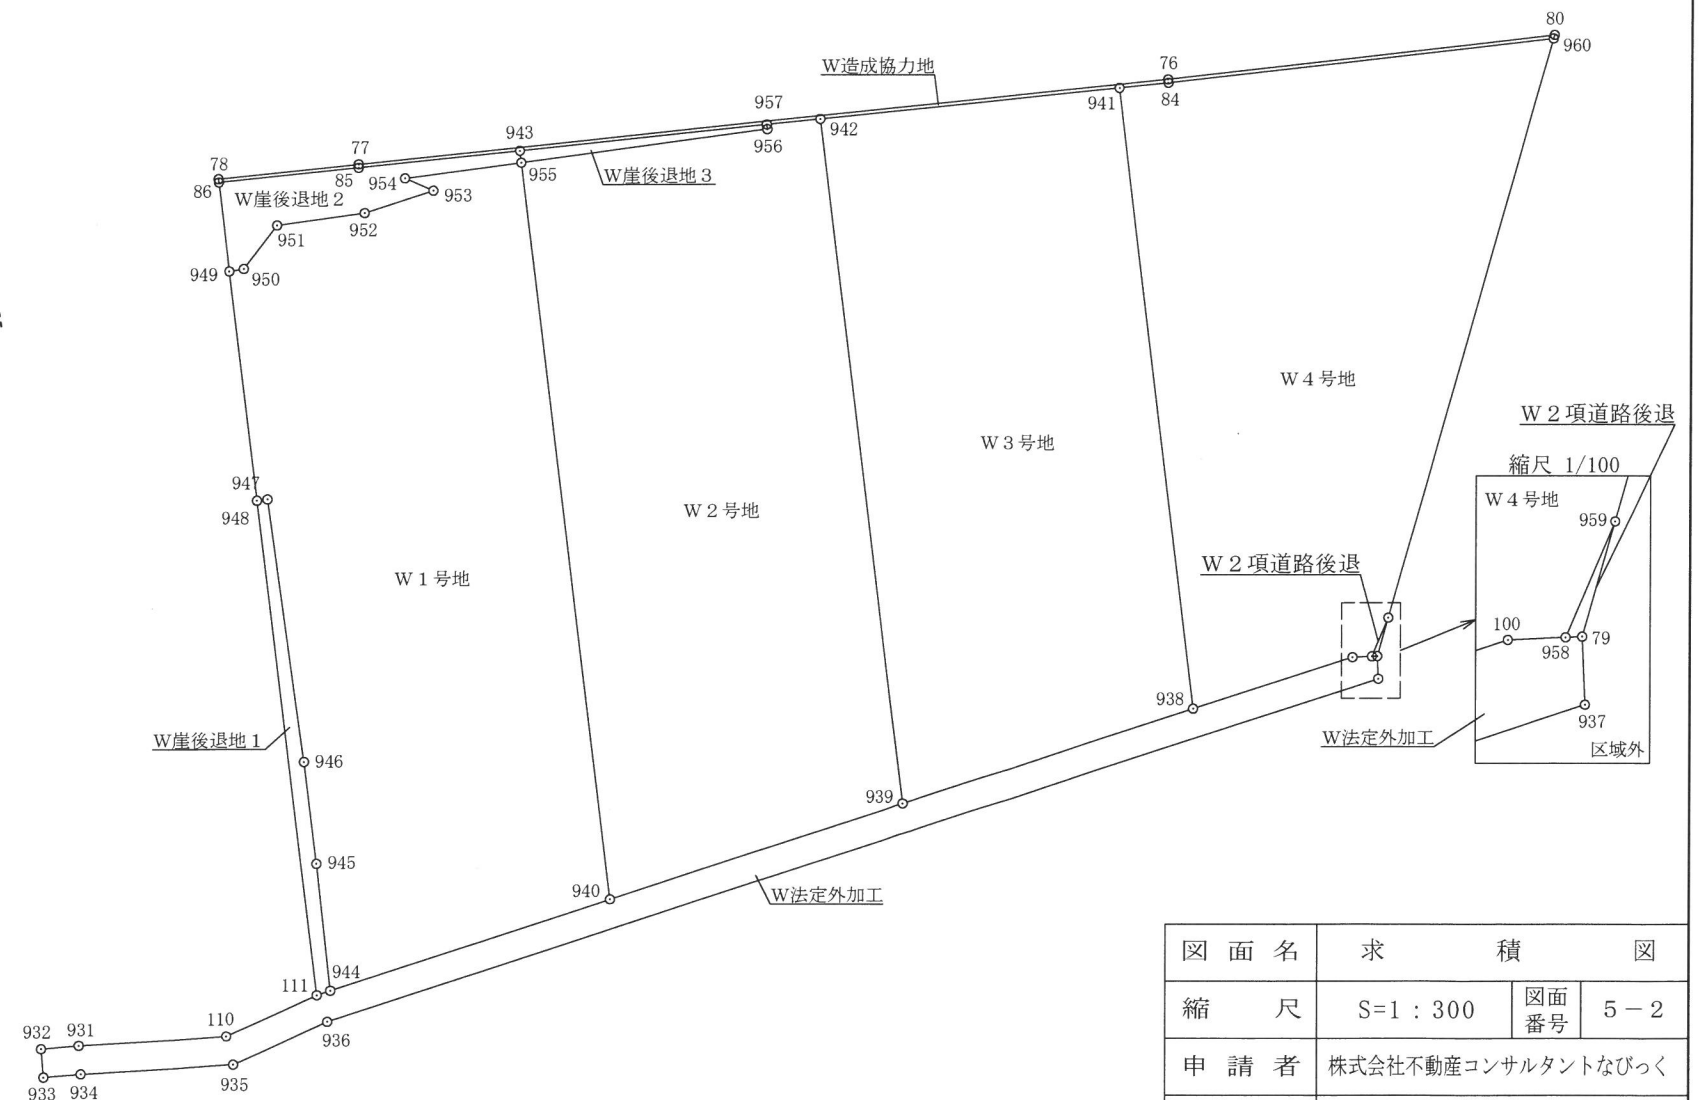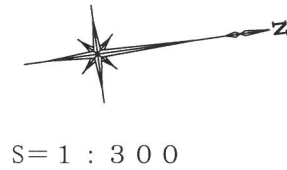

開発区域 宅地合計 法定外加工 2項道路後退 崖後退地 造成協力地
 1,406.03 - 1,302.48 - 63.31 - 0.16 - 32.80 = 7.28 m²

| 図面名 | 求積図 | |
|-----|---------------------|----------|
| 縮尺 | S=1:300 | 図面番号 5-2 |
| 申請者 | 株式会社不動産コンサルタントなびつく | |
| 設計者 | アールプラン合同会社 白石 龍二 | |